


# ÜGO 93"

## INSTALL HEIGHTS

= DOOR HEIGHTS

A.F.F. = ABOVE FINISHED FLOOR

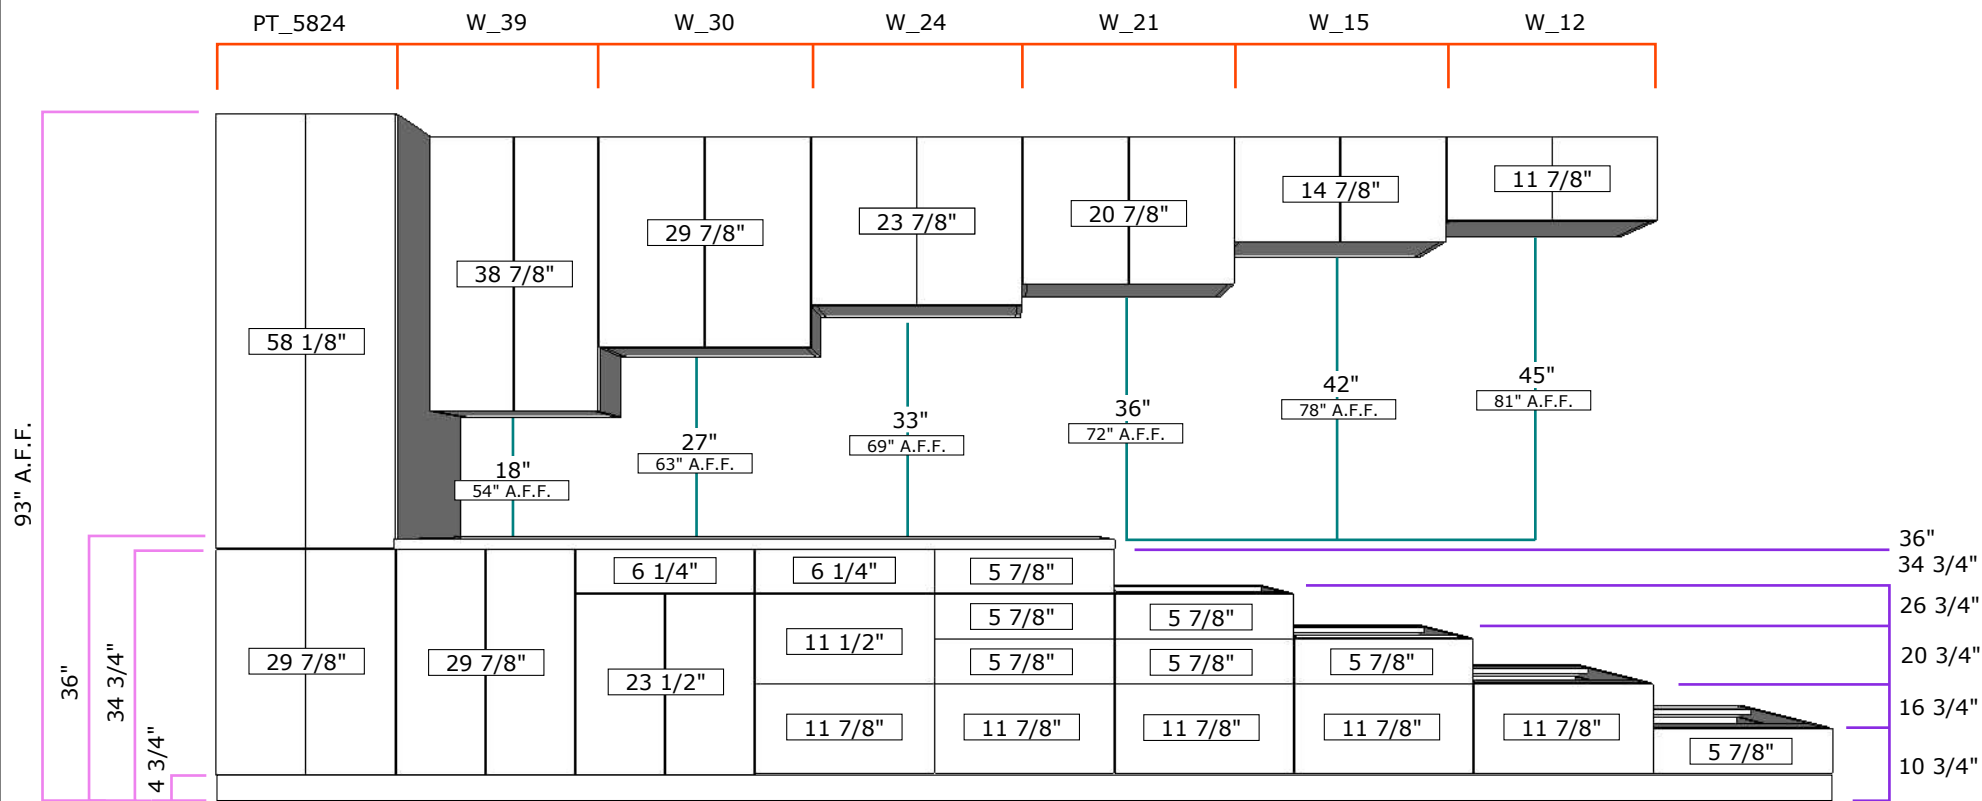

# ÜGO 84"

## INSTALL HEIGHTS

= DOOR HEIGHTS

A.F.F. = ABOVE FINISHED FLOOR

